




CROWN - TRADITIONAL REVIVAL

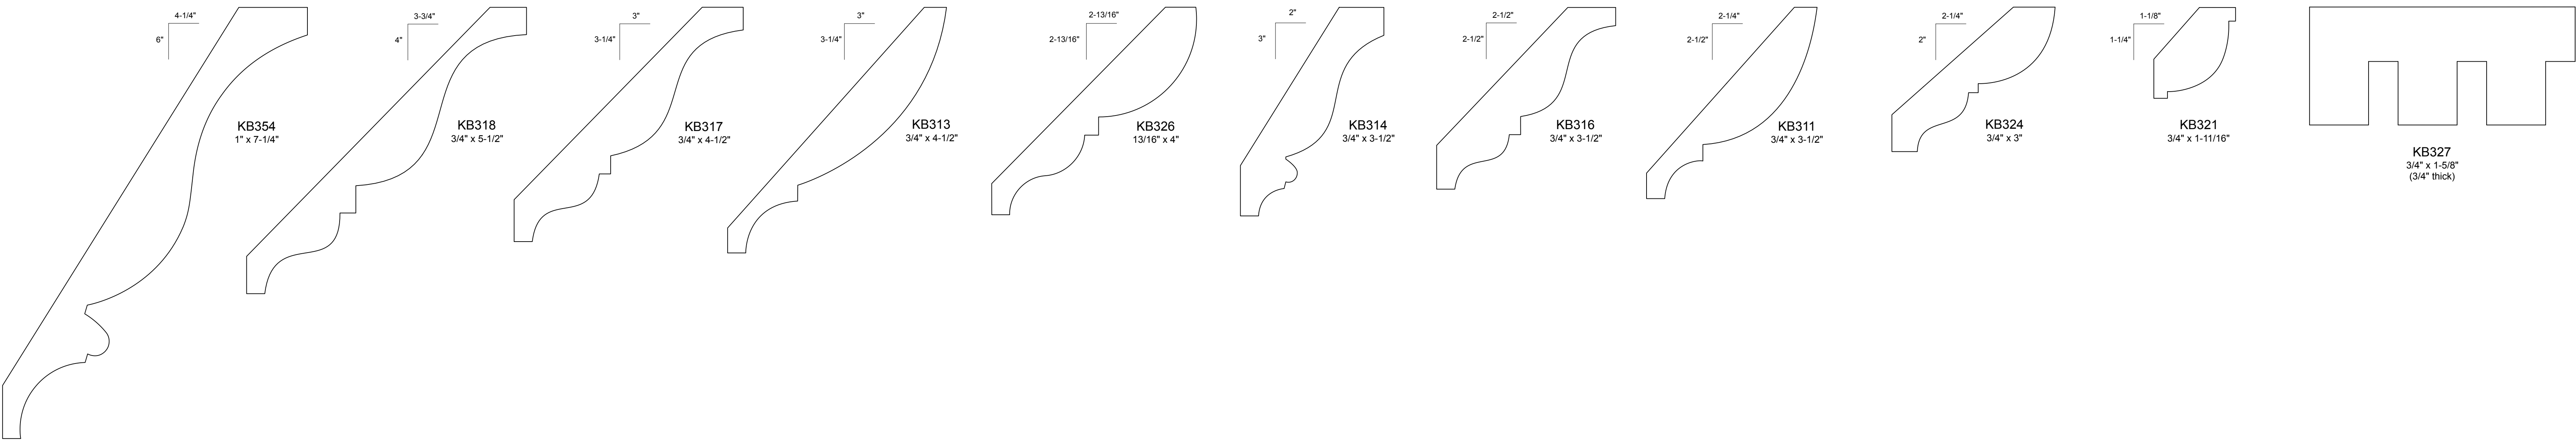


CASING - TRADITIONAL REVIVAL

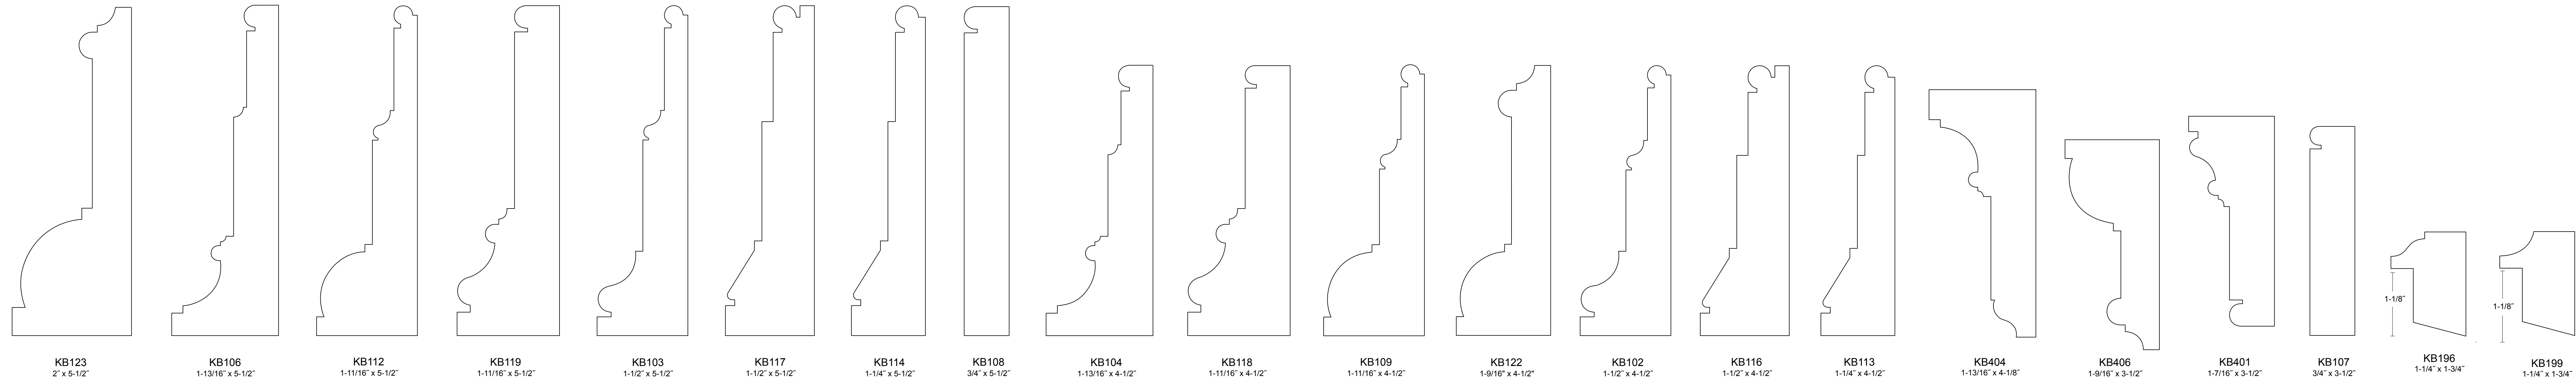

CHAIR RAIL - TRADITIONAL REVIVAL

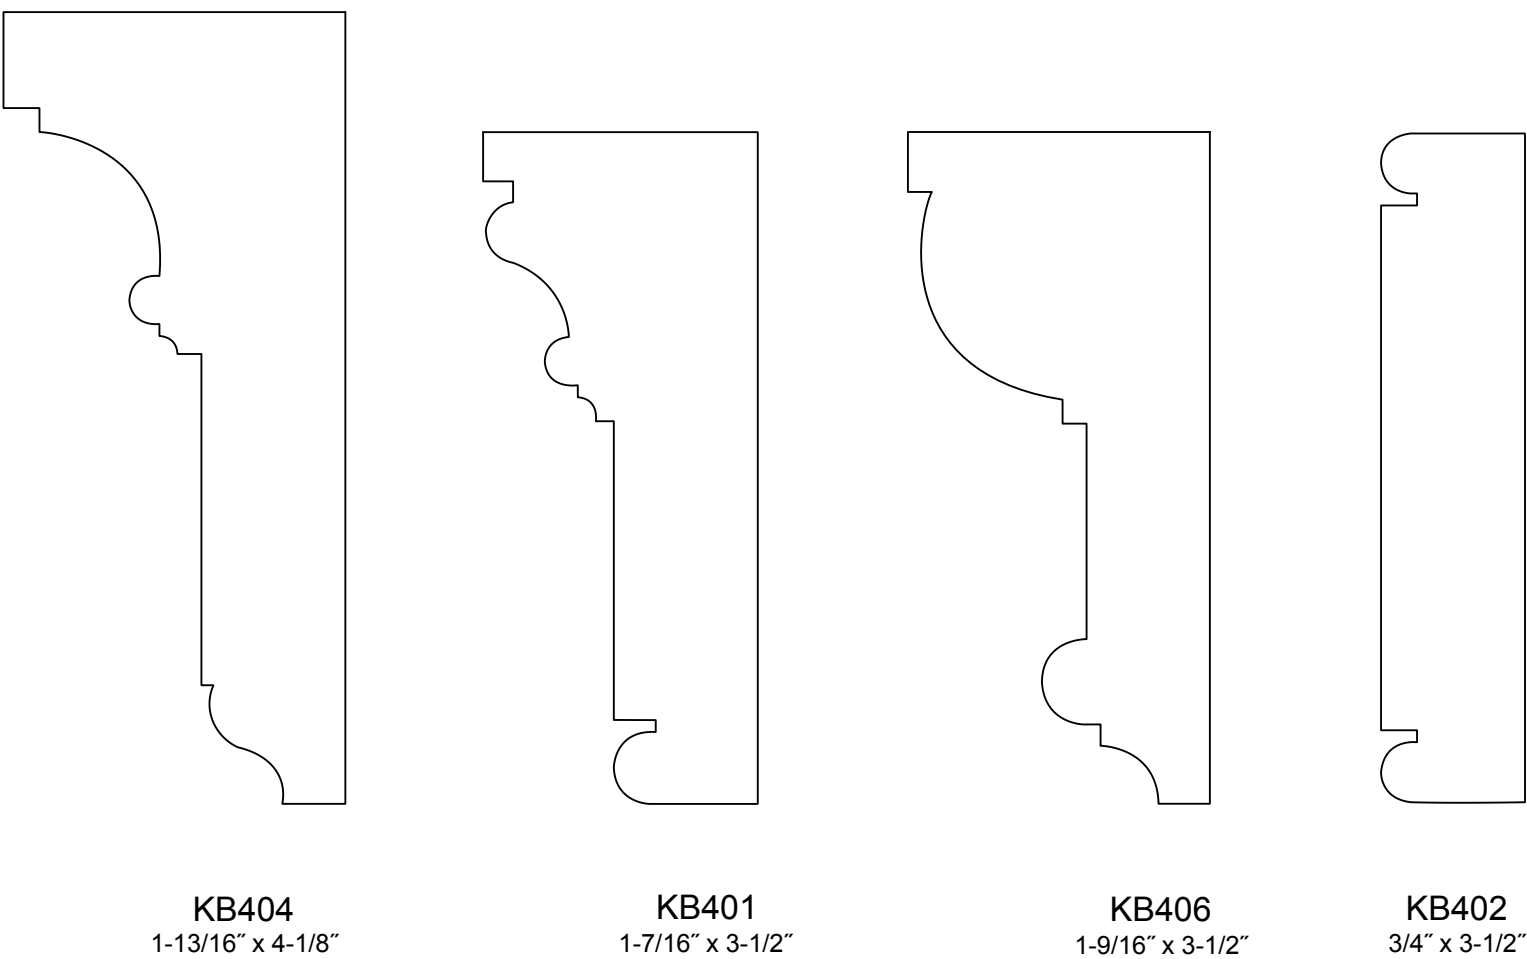

OTHER - TRADITIONAL REVIVAL

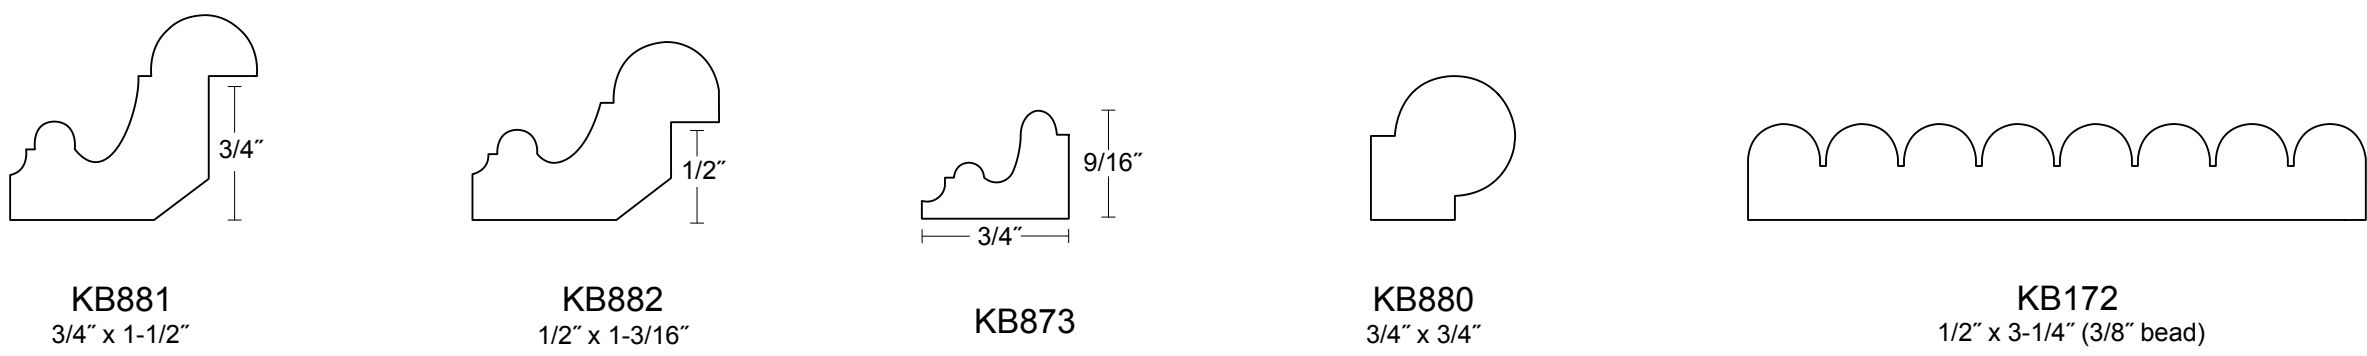

BASE - TRADITIONAL REVIVAL

